




Areas

Lease Area A - abt 243.8sqm
 Lease Area B - abt 235.7sqm
 Common Area - abt 16.3sqm

 Existing Illuminated Exit Sign
 New Illuminated Exit Sign to AS2293.1

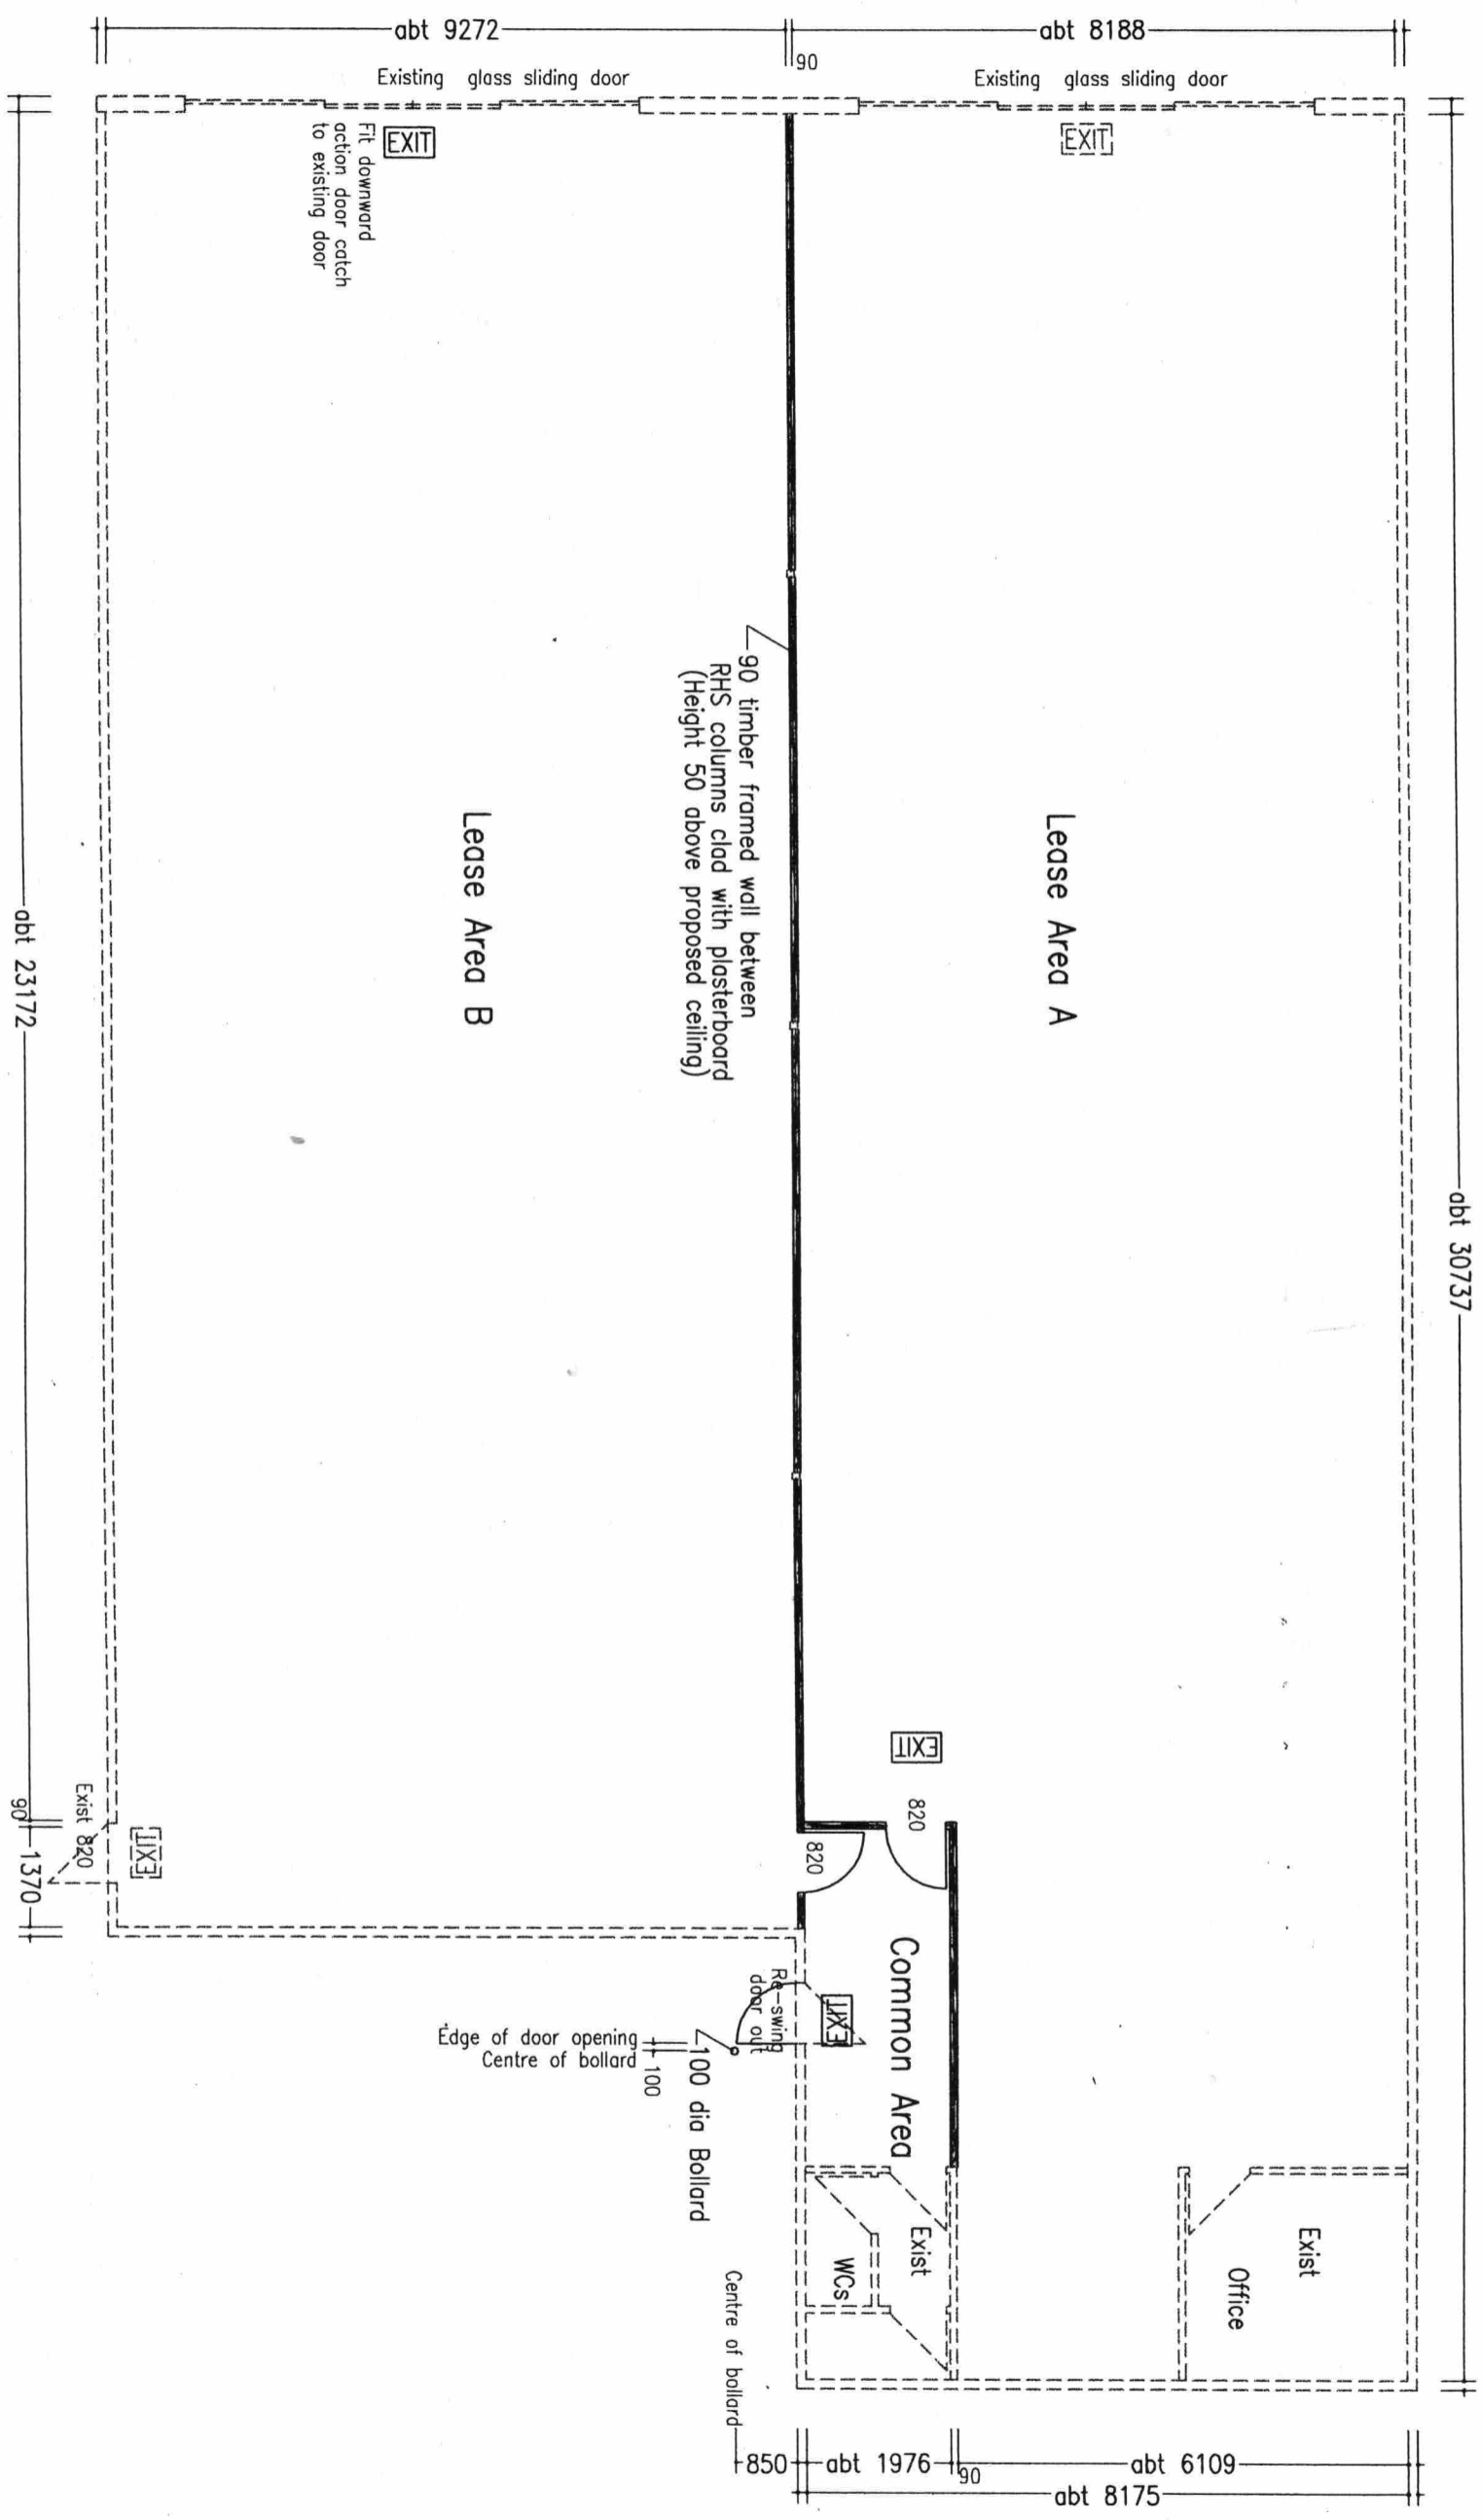

Proposed Addition of Wall to Premises
 P and J Tansky
 81 Fitzroy Street, Warwick

PLAN

Scale FULL SIZE A3 1: 100	Designed and Drawn Ian Darnell	DATE 17/07	Plan No 7TANS-01
IG and MA Darnell 2/1 Finch Street Warwick, 4370 Ph/fax: (07) 4661 3714 Email: darnell@nspire.com.au	QBSA Lic No 63353	17/07	Plan 1 of 1 Plans Amdt. -

