






S 3 4 1

10.1.15
1.20

1.47.15
1.50.30

1.47.15
1.50.30
1.51.15
1.51.20

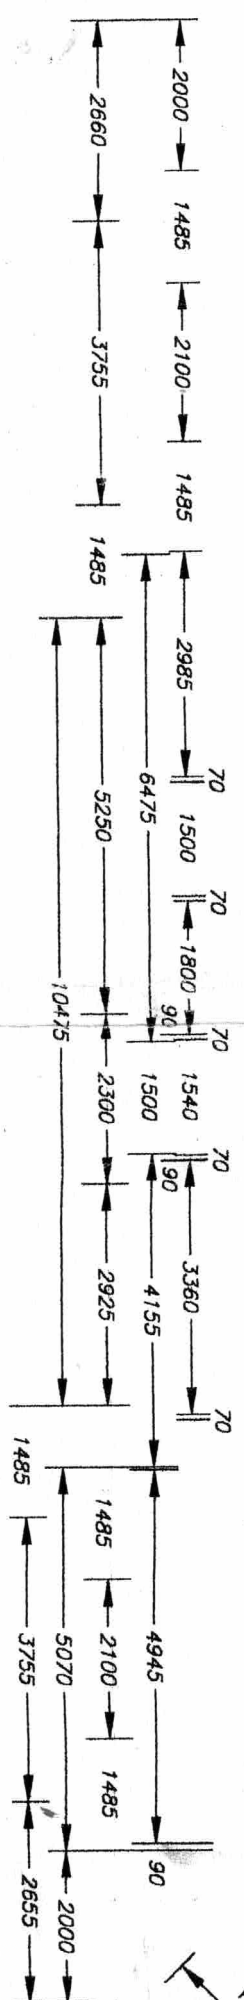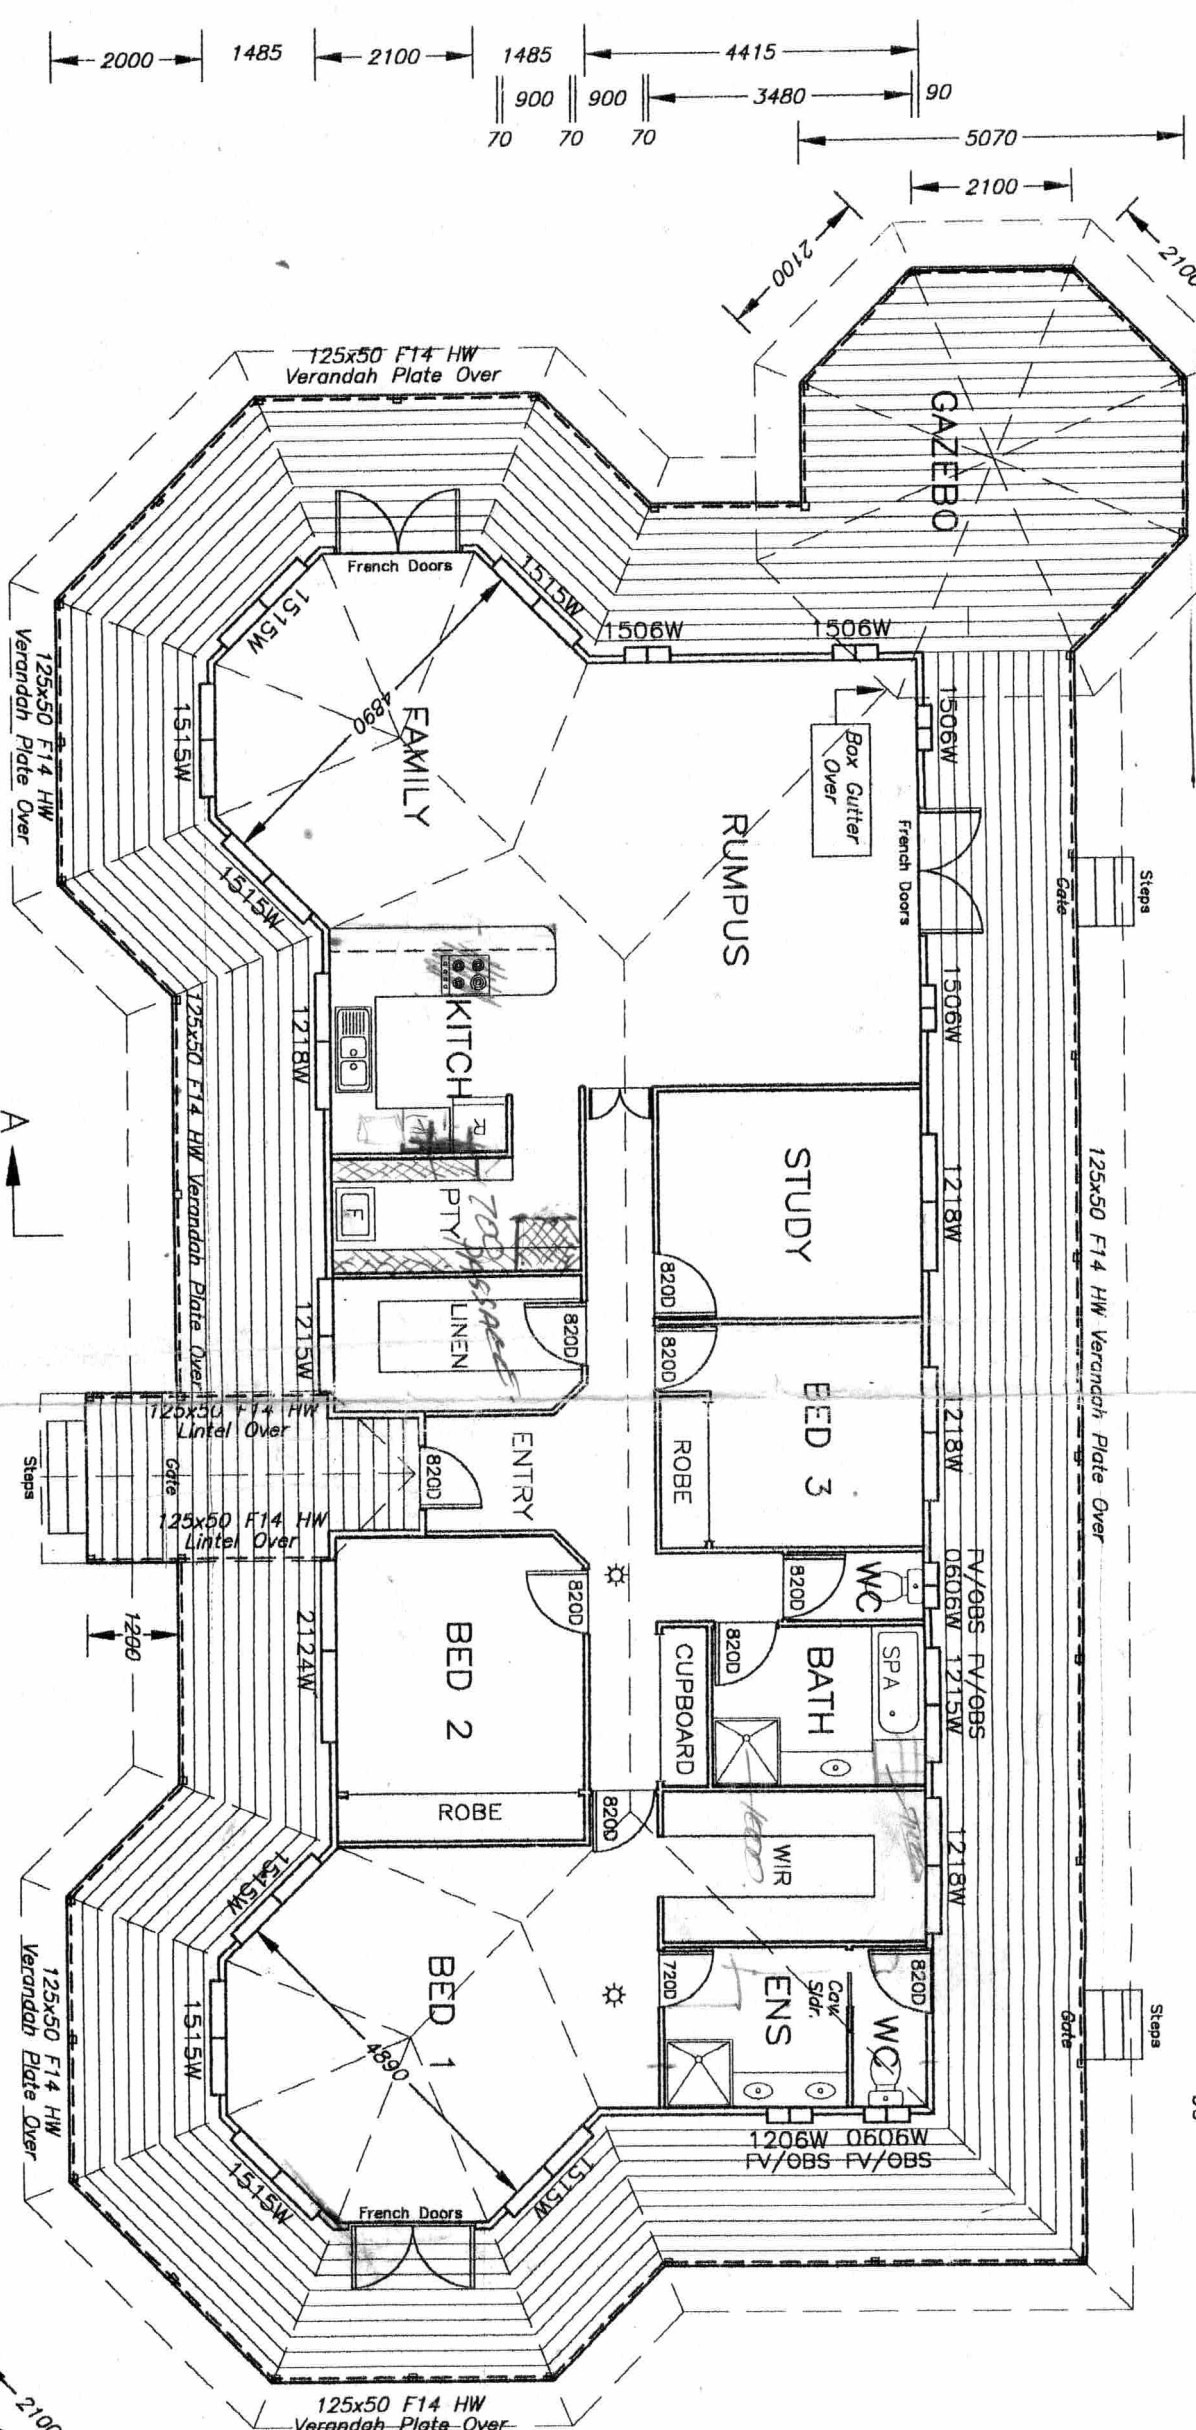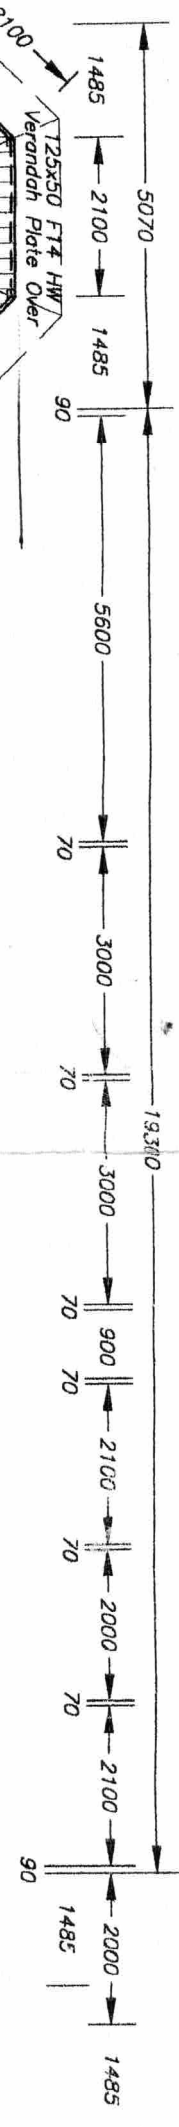

FLOOR PLAN

FLOOR AREA -- 172m²
DECK AREA -- 158m²
TOTAL AREA -- 330m²
* Laundry located in separate shed at rear of dwelling

PROPOSED DWELLING AT SPRING CREEK ROAD AMIENS FOR R. & R. LUCKMAN

690 Phone 4833106

HUGH CAMERON
Drafting

66 Old Chevallum Road
Palmwoods Qld. 4555
Phone & Fax (07) 54459463
Mobile 0409 261 959
Email hcameron@westnet.com.au

Levels and Dimensions to be verified on site before construction
Figured dimensions take precedence to scaled
Drainage and septic installations to comply with Local Authority Regulations

DRAWN	DATE
HC	16/3/06
SCALE	1:100
SHEET 1 OF 8 SHEETS	