


28870

PRIVATE CERTIFIER PH 0409 126 751

- 300 • Lift off Hinges
- ⊗ Vented Skylight
- Floor Waste (Position Indicative only)

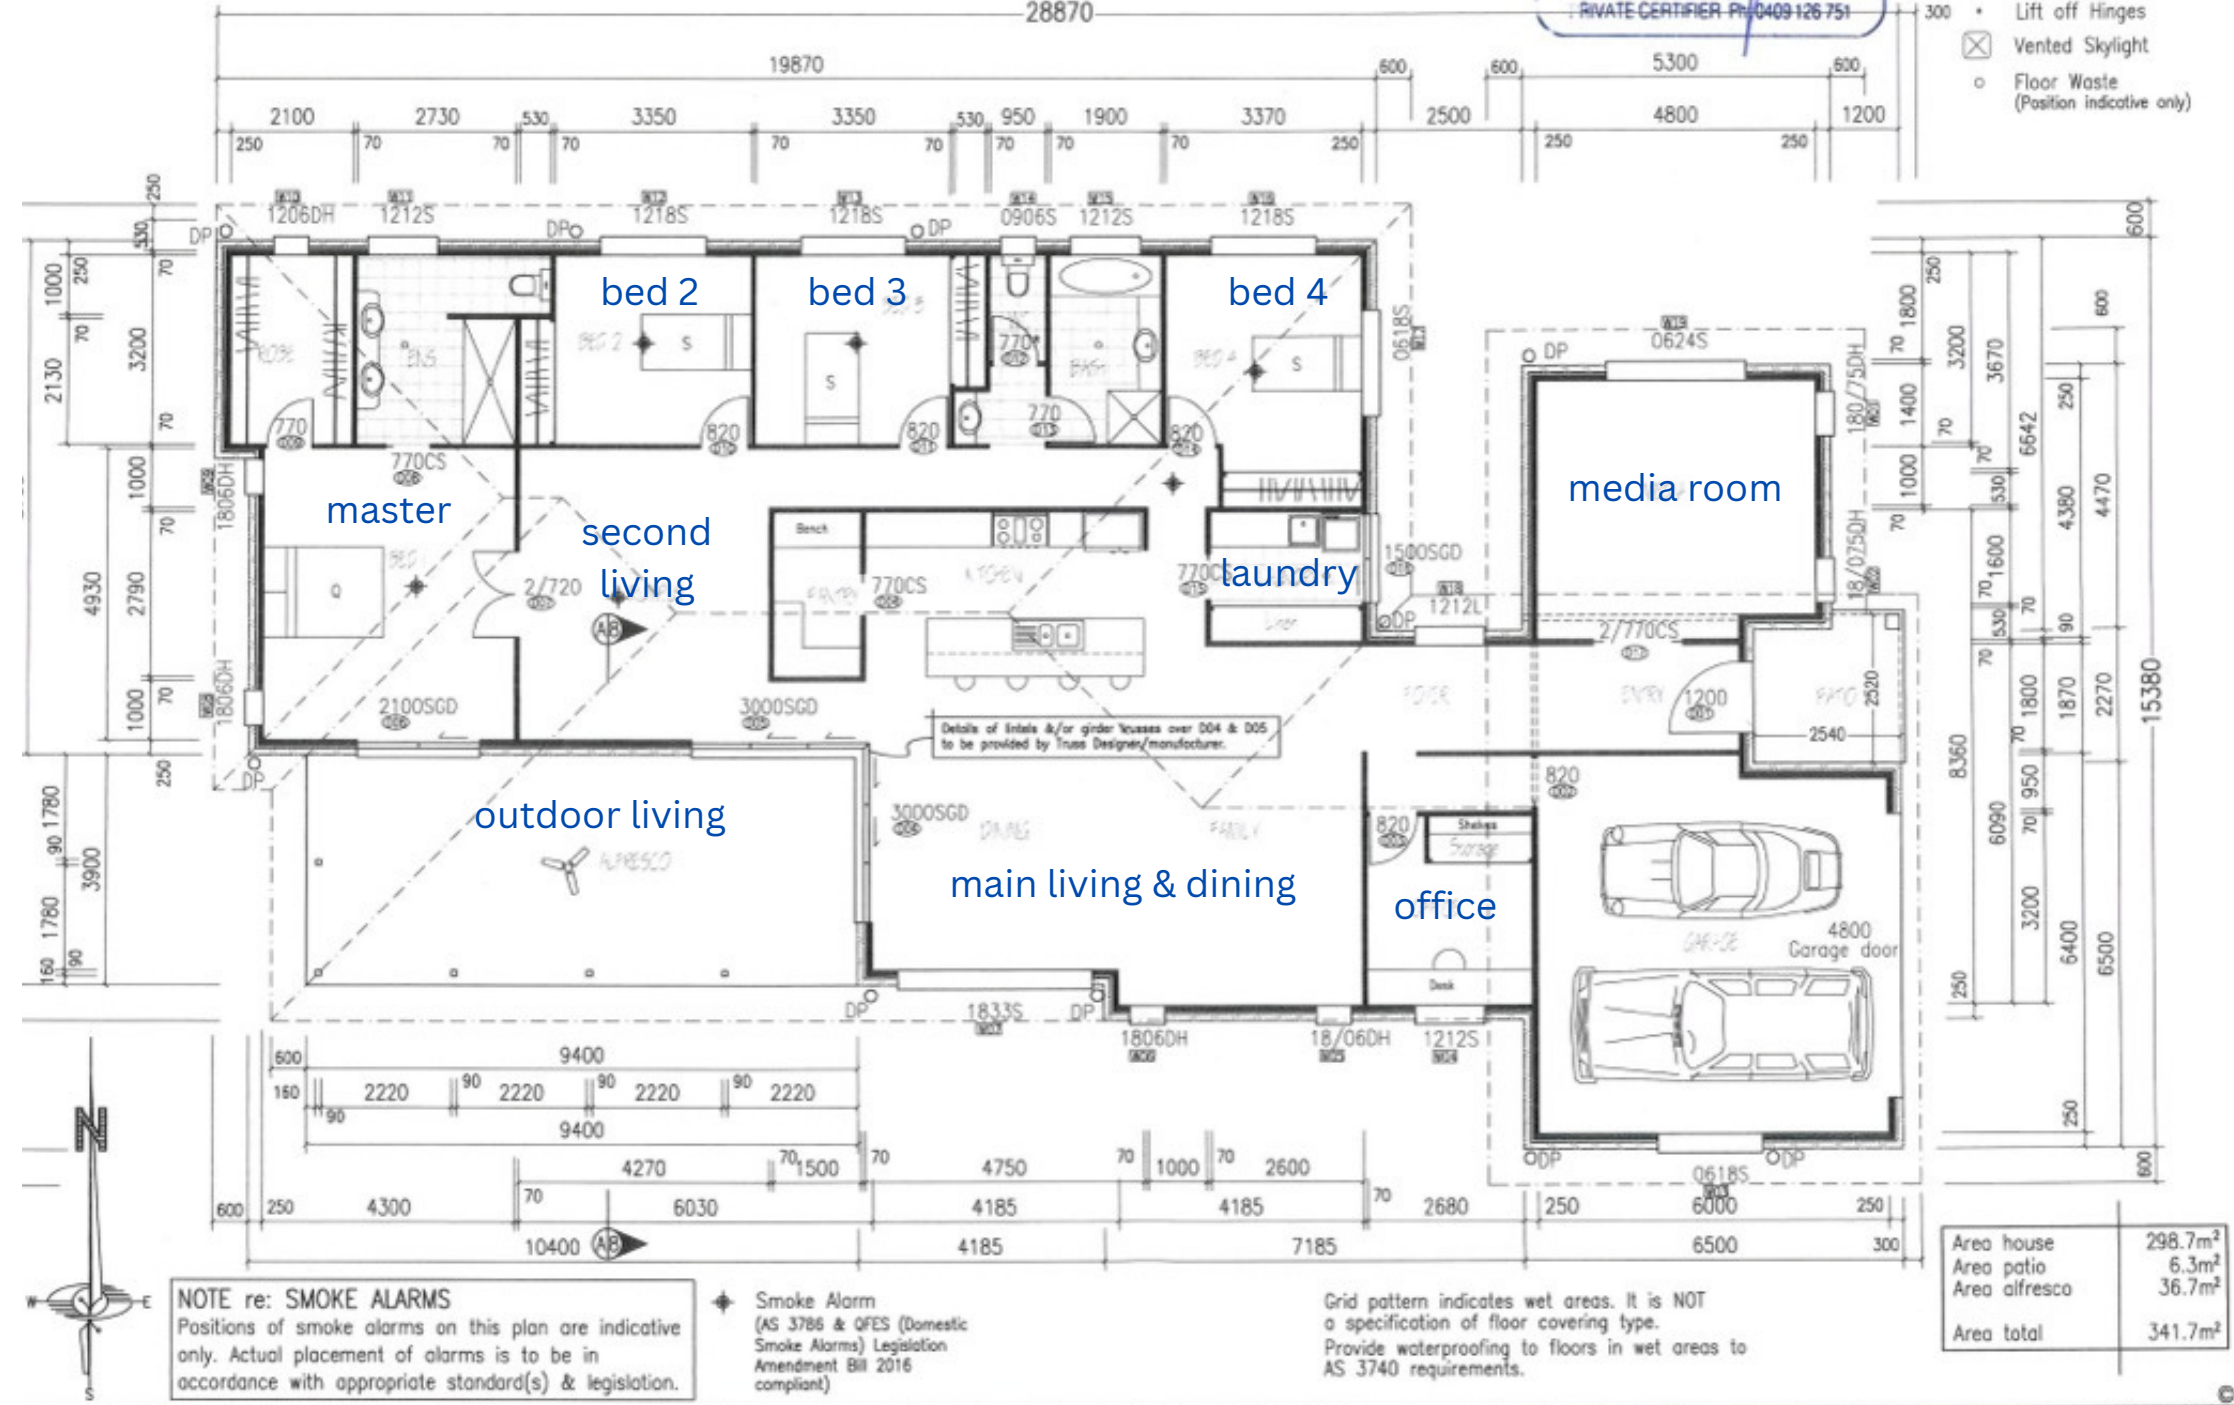

Proposed Residence
I & D Carrie
Mount Tabor Rd, Sladevale

PLAN

Amendment 2/ Change mudroom to office
Minor alterations to kitchen & laundry
Bed 1 door

Designed & Drawn:
Ian Drewett
QBCC Licence 537565

la MEMBER
building designers association of queensland inc.

Date:
Scale: 1:100@ISOA3

Drawing No: 2.2
File Name: 18CAR-02.2
Plan No. 2 of 12 Plans
Amendments 2/ 17.11.20

ID Drafting + Design 331 Brooker Road, Warwick, 4370. 4661 3772 ABN 44312617427