



ALL PLANS, DESIGNS, DRAWINGS, ELEVATIONS AND SPECIFICATIONS SUPPLIED BY HARKAWAY HOMES PTY. LTD. ARE, AND REMAIN THE INTELLECTUAL PROPERTY OF HARKAWAY HOMES PTY. LTD.

HARKAWAY HOMES EXPRESSLY PROHIBITS THE USE OF SUCH INTELLECTUAL PROPERTY OTHER THAN IN ACCORDANCE WITH THE TERMS OF THE AGREEMENT, OR WITH PRIOR WRITTEN PERMISSION.

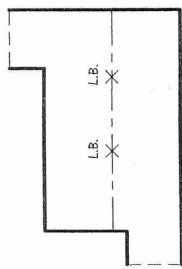

LOADBEARING WALL LAYOUT
NOT TO SCALE
L.B. DENOTES LOADBEARING POINT

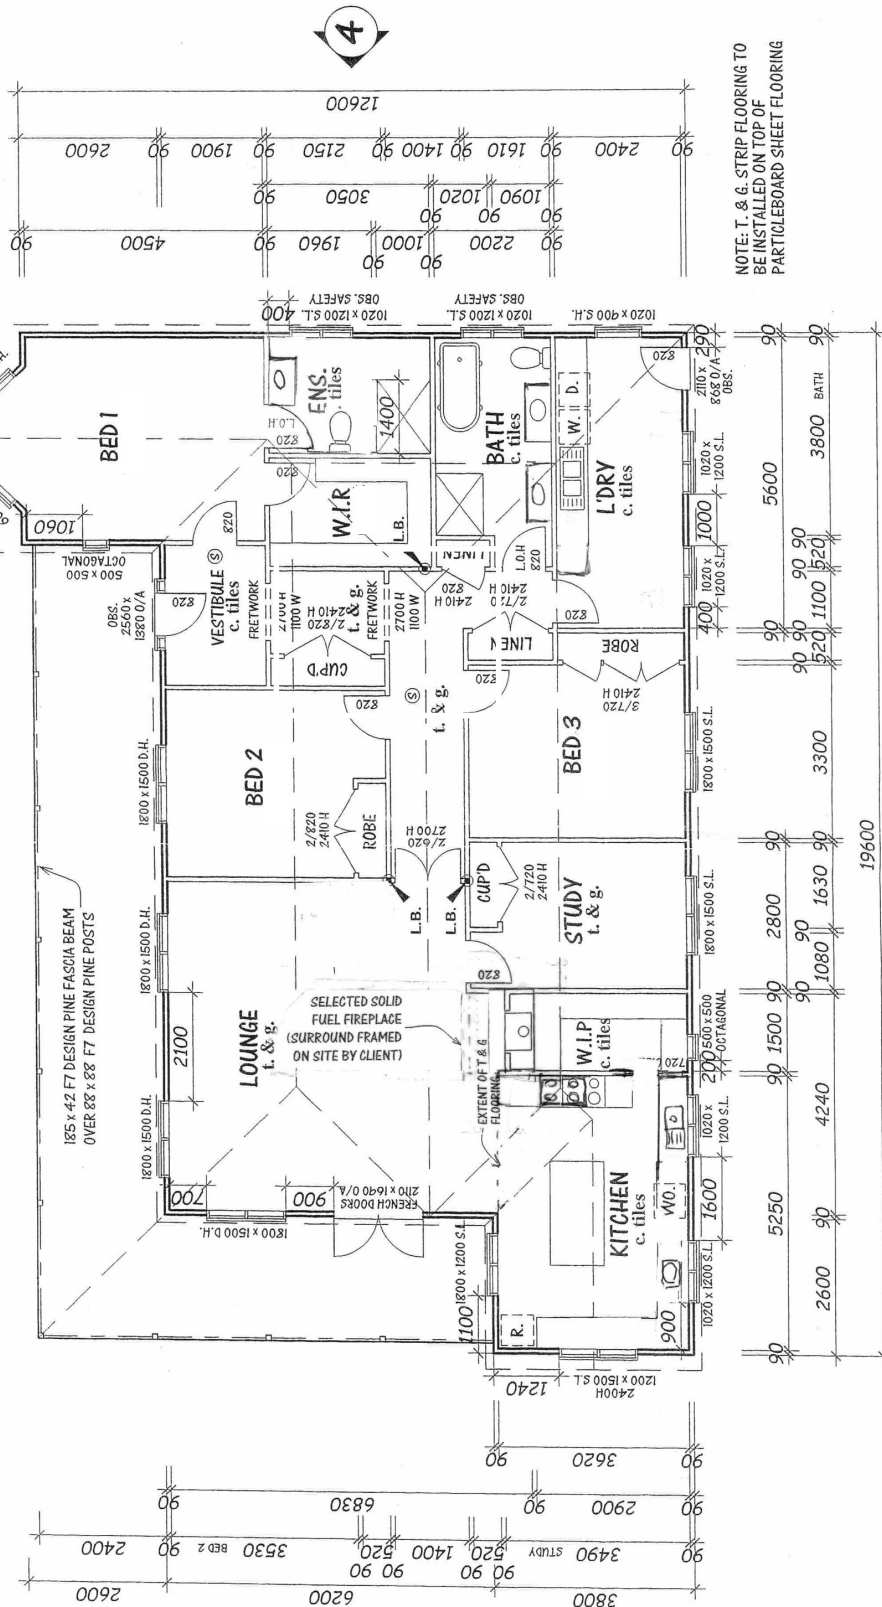

L.B. DENOTES CRITICAL LOADBEARING POINT

-ALL DIMENSIONS ARE IN MILLIMETRES
-UNLESS OTHERWISE NOTED
-DO NOT SCALE DRAWINGS, WRITTEN DIMENSIONS TAKE PRECEDENCE
Ⓢ -DENOTES SMOKE DETECTORS
⊗ -DENOTES MECHANICAL VENTILATION (EXHAUST FAN) SWITCHED WITH LIGHT
L.O.H. -DENOTES LIFT OFF HINGES